


Inwentaryzacja uproszczona

Budynek niemieszkalny

Orzysz, ul. Gizycka 15

rzut poziomy parteru

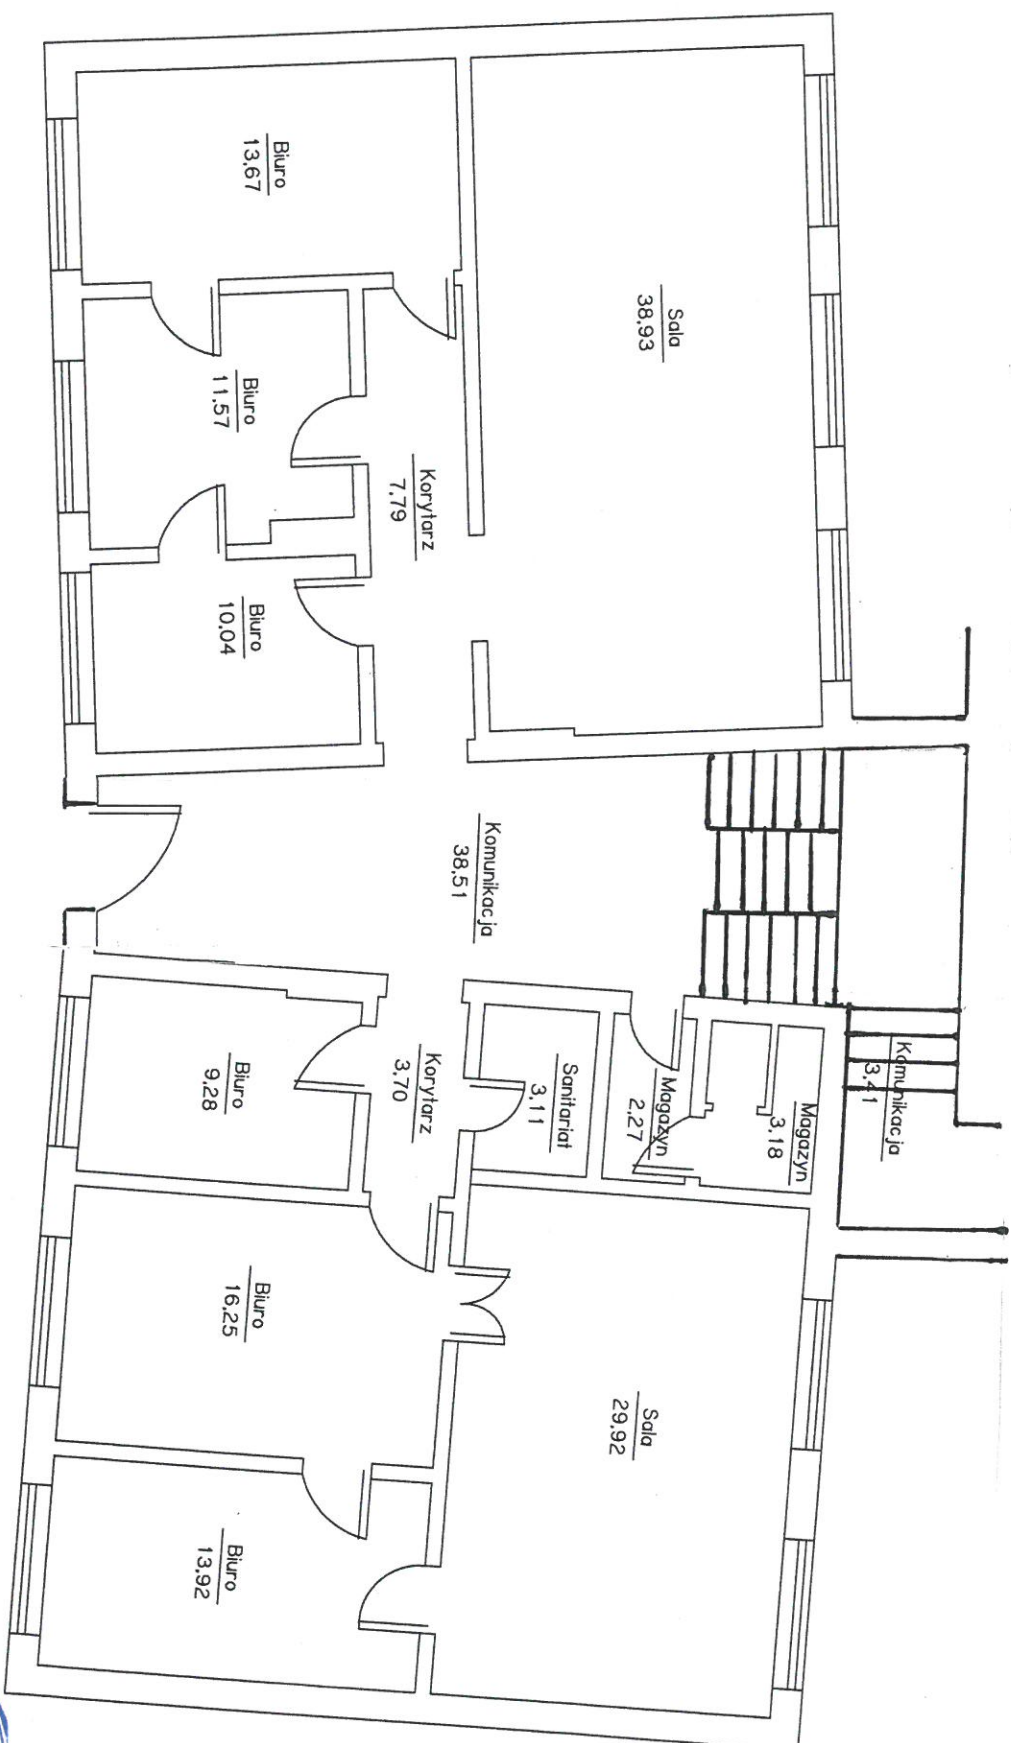

Wysokosc pomieszczen: 3,0 m

Instalacje: elektrycznosc, woda, kanalizacja
ogrzewanie c.o. miejskie




Inwentaryzacja uproszczona

Budynek niemieszkalny


Orzysz, ul. Gizycka 15

rzut poziomy I pietra

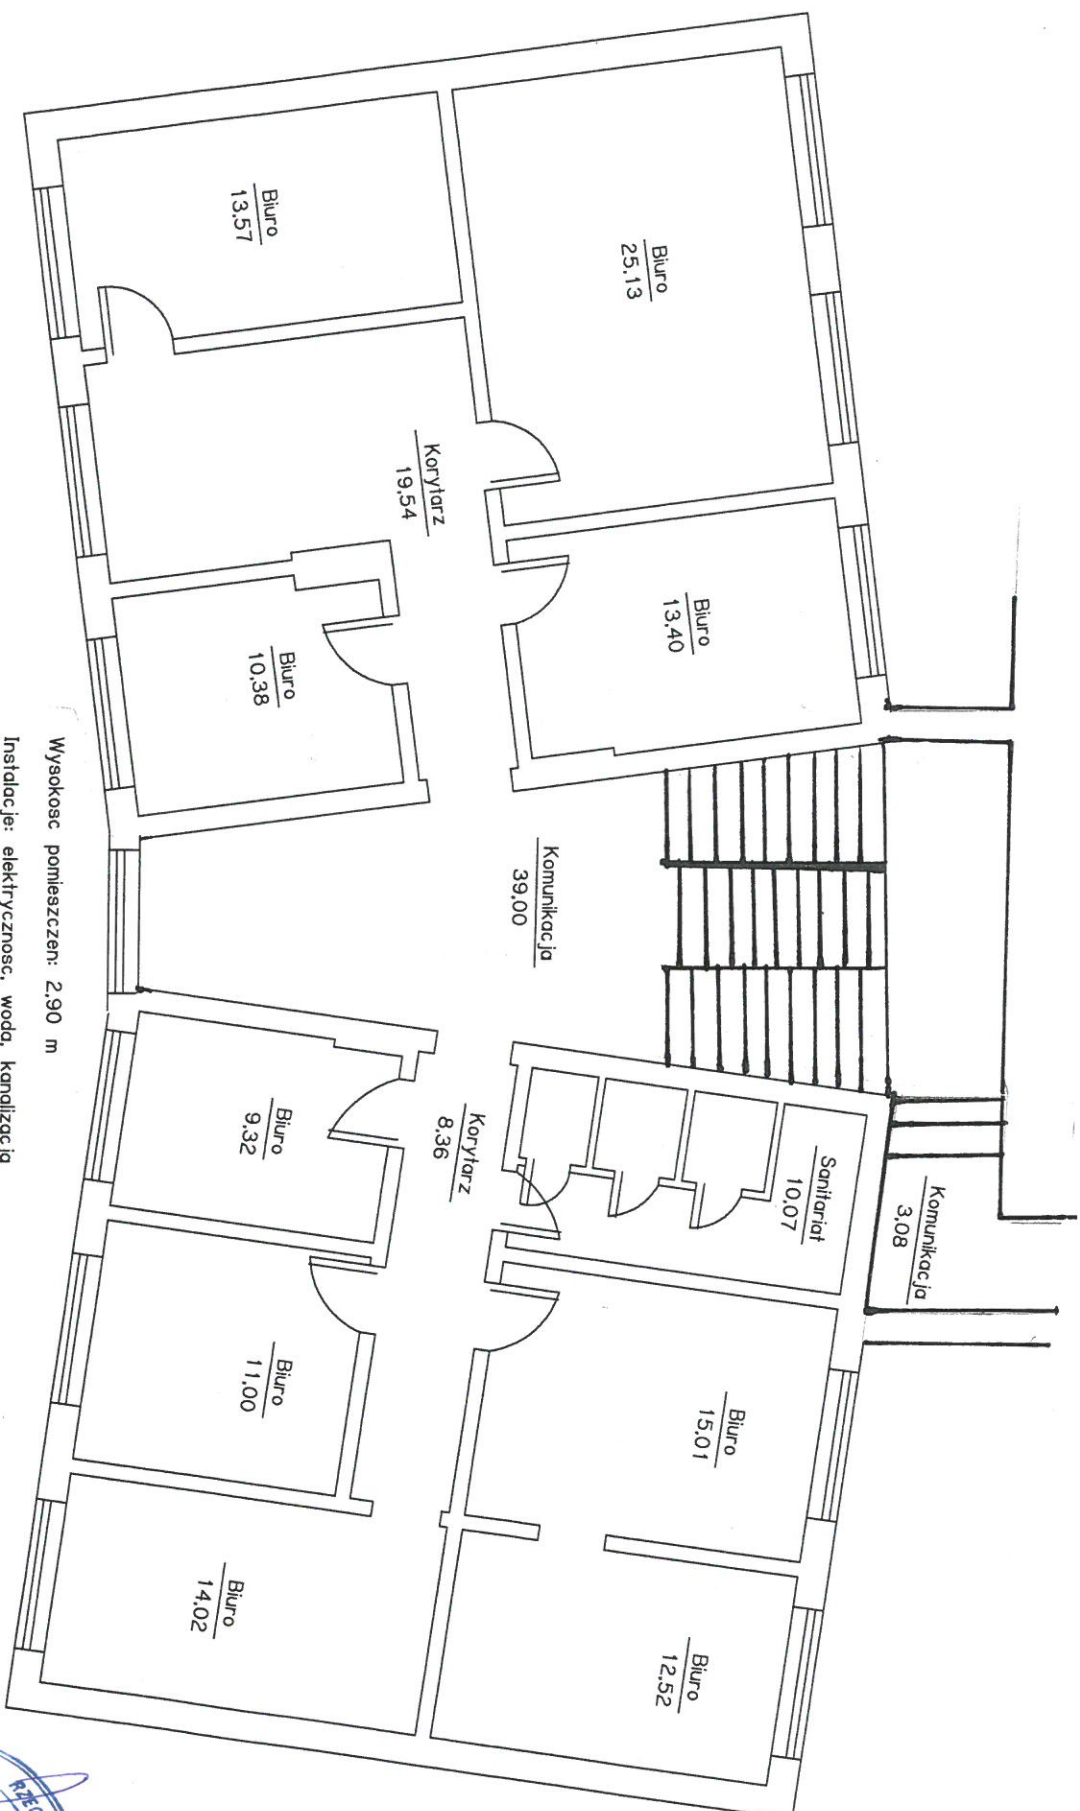

Wysokosc pomieszczen: 2,90 m

Instalacje: elektrycznosc, woda, kanalizacja
ogrzewanie c.o. miejskie

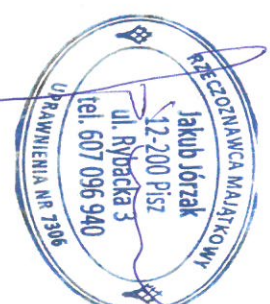


Inwentaryzacja uproszczona

Budynek niemieszkalny


Orzysz, ul. Gizycka 15

rzut poziomy II piętra

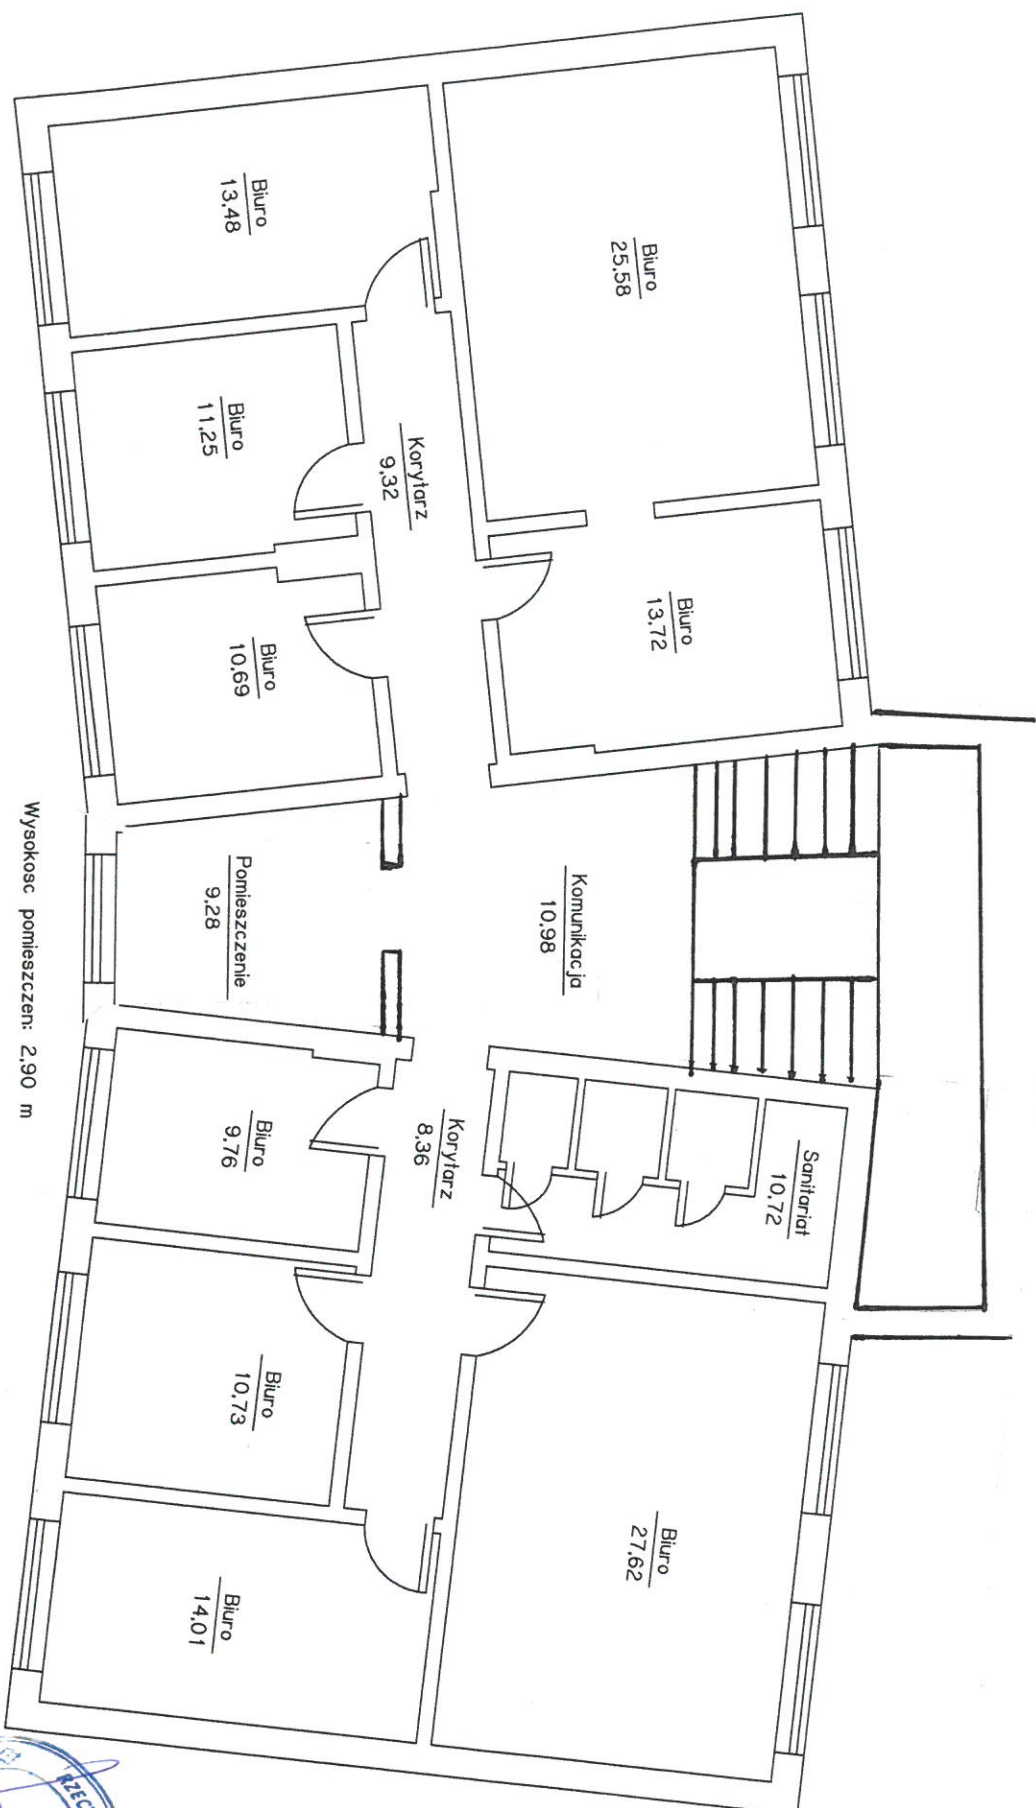

Wysokosc pomieszczen: 2,90 m

Instalacje: elektrycznosc, woda, kanalizacja
ogrzewanie c.o. miejskie

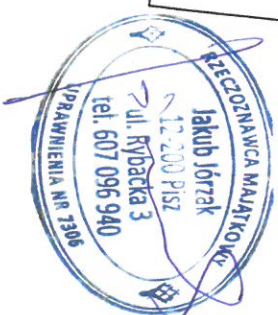

Hand-drawn floor plan of a building with various rooms and dimensions. The plan includes a large room on the left (492 x 576), a room on the top right (431 x 603), a room on the bottom right (436 x 285), and a large room on the bottom left (493 x 351). A central corridor (361) connects the rooms. A shaded rectangular area is located in the middle left. A staircase is on the right side. Dimensions are marked in feet and inches.