


RZUT PODDASZA

SKALA 1:50

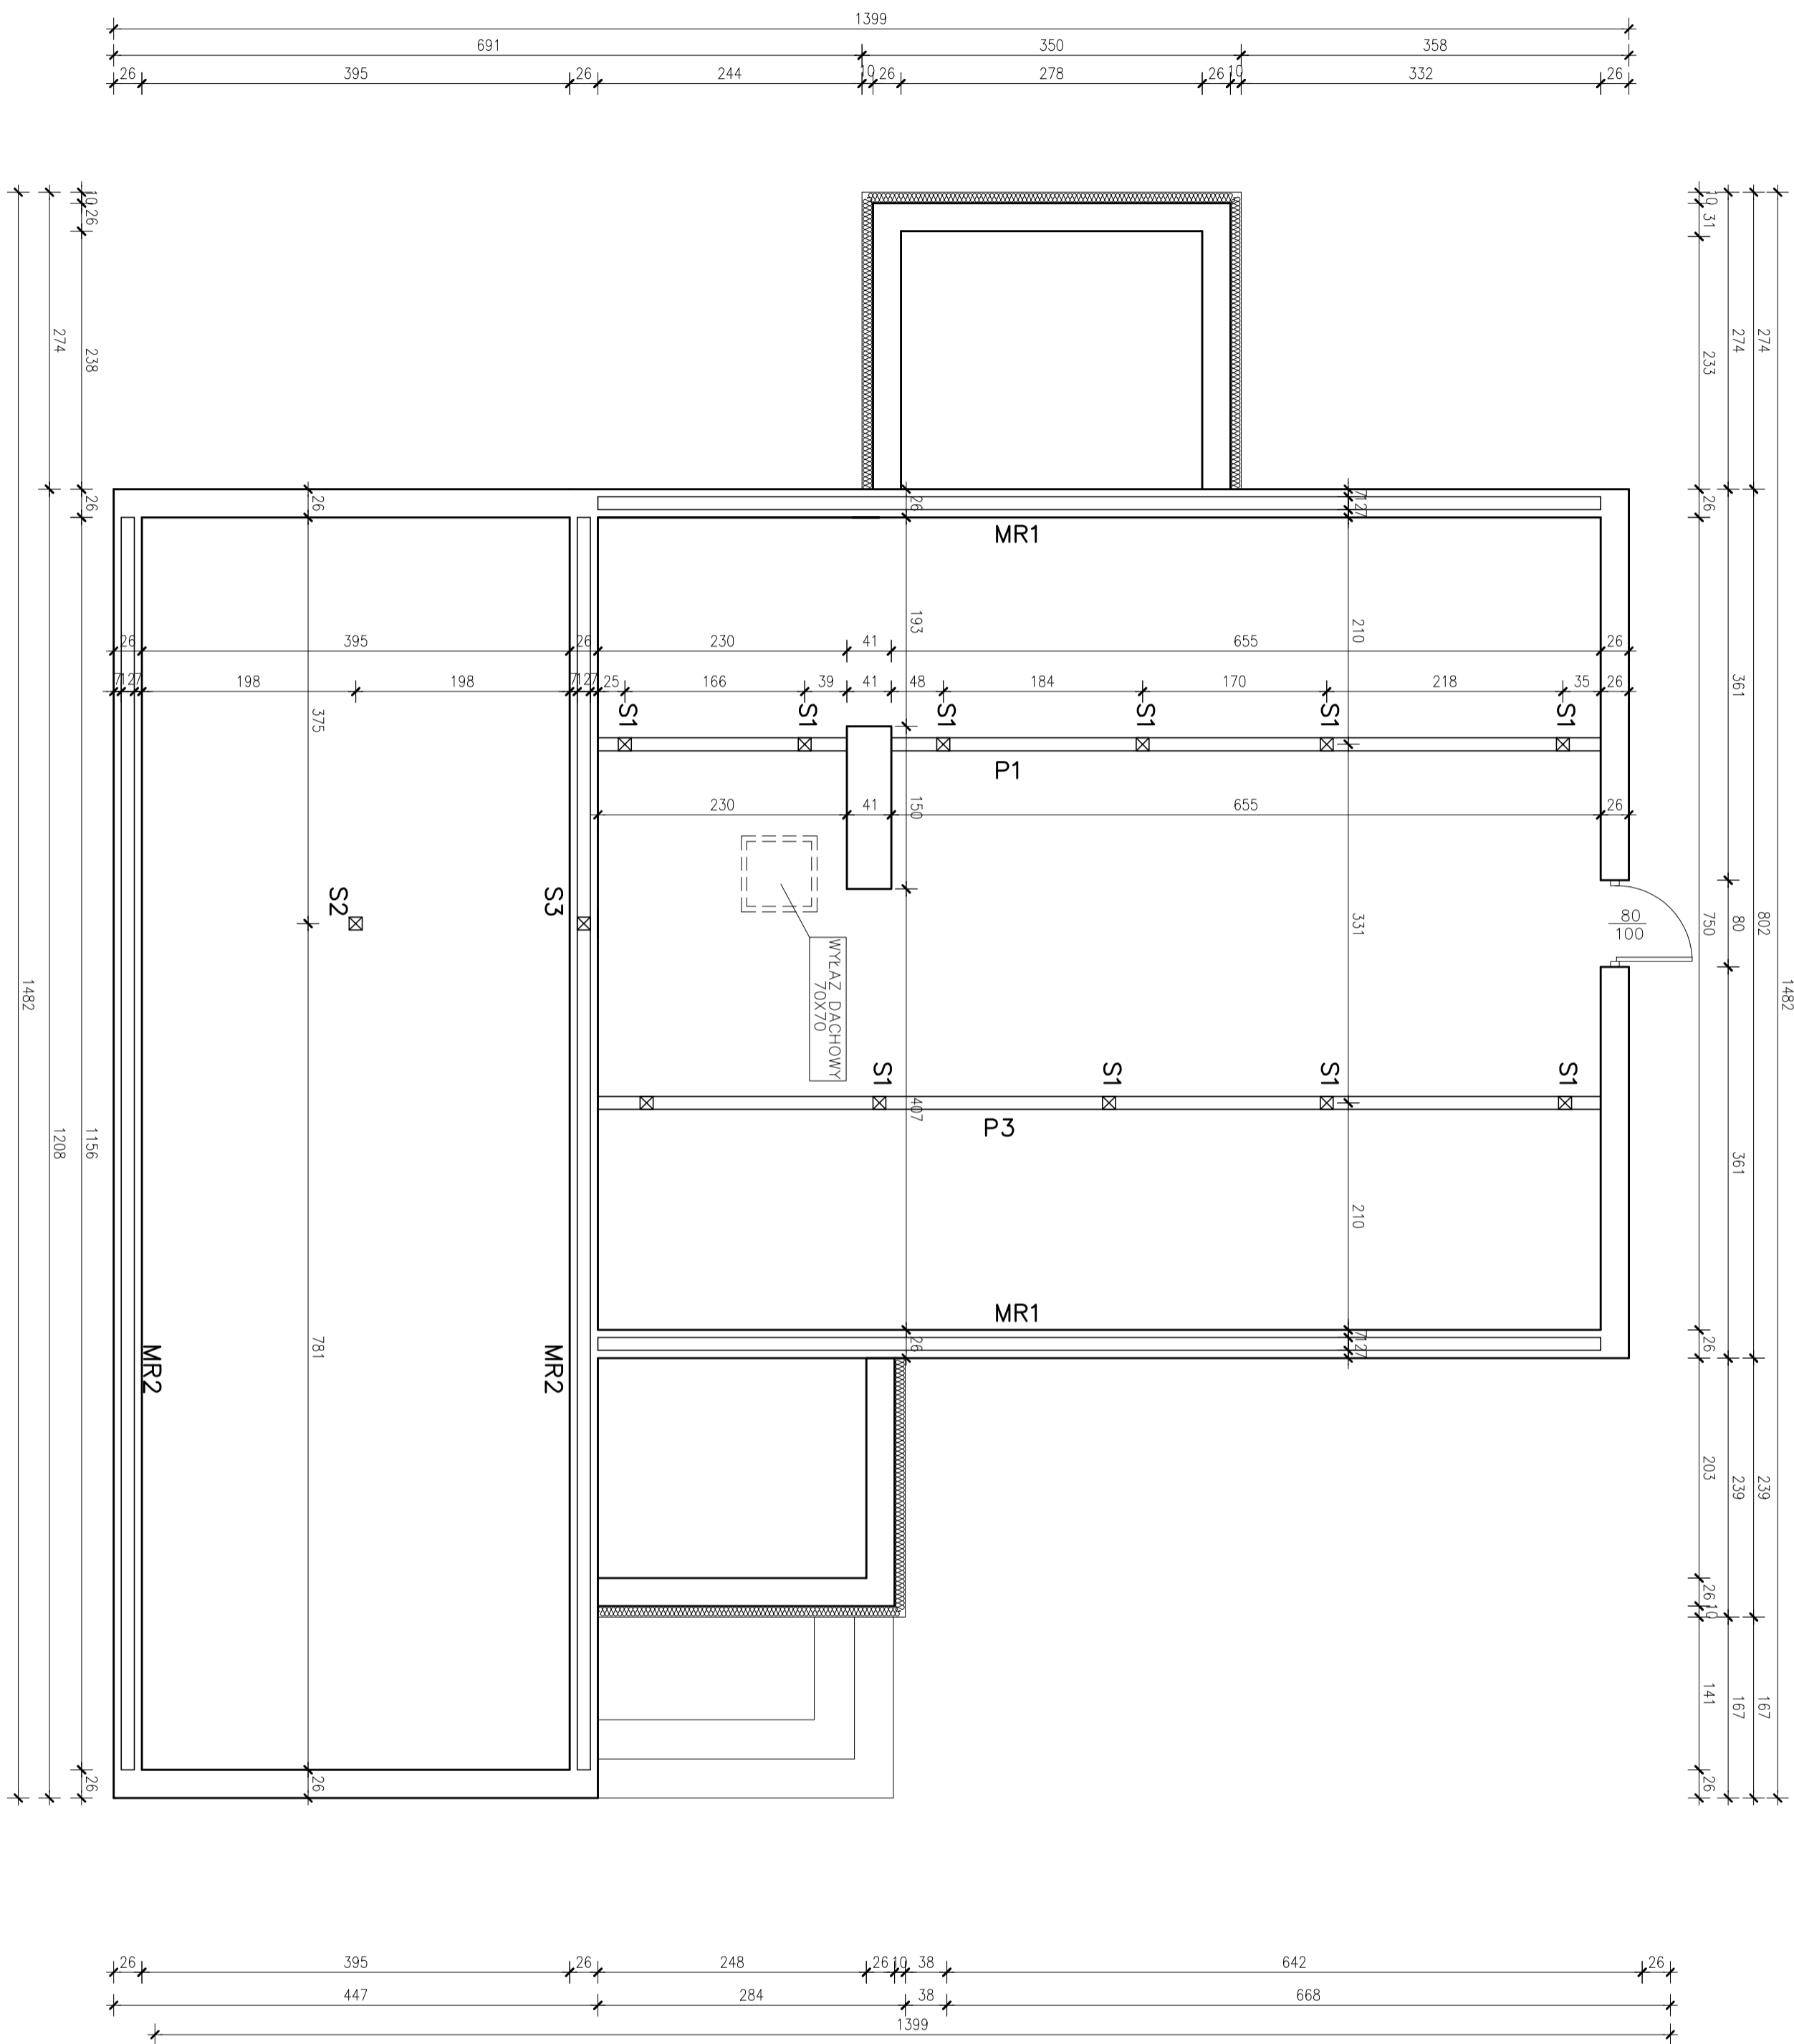

RODZAJ ELEMENTU KONSTR.	SYMBOL	PRZĘKROJ
		[CM]
KROKOWIE	K1	12x12
KROKOWIE	K2	8x16
MURŁATA	MR1	12x12
MURŁATA	MR2	12x12
PLATEW	PL1	12x12
PLATEW	PL2	12x12
PLATEW	PL2	12x12
PLATEW KALENICOWA	PK1	5x12
SLUP	S1	12x12
SLUP	S2	12x12
SLUP	S3	12x12
GRZĘDA	G1	12x12

---	--